


Preliminary Plan Middle Bethlehem development related to Link 6

BRED N.V. HvdS 2012-06-18

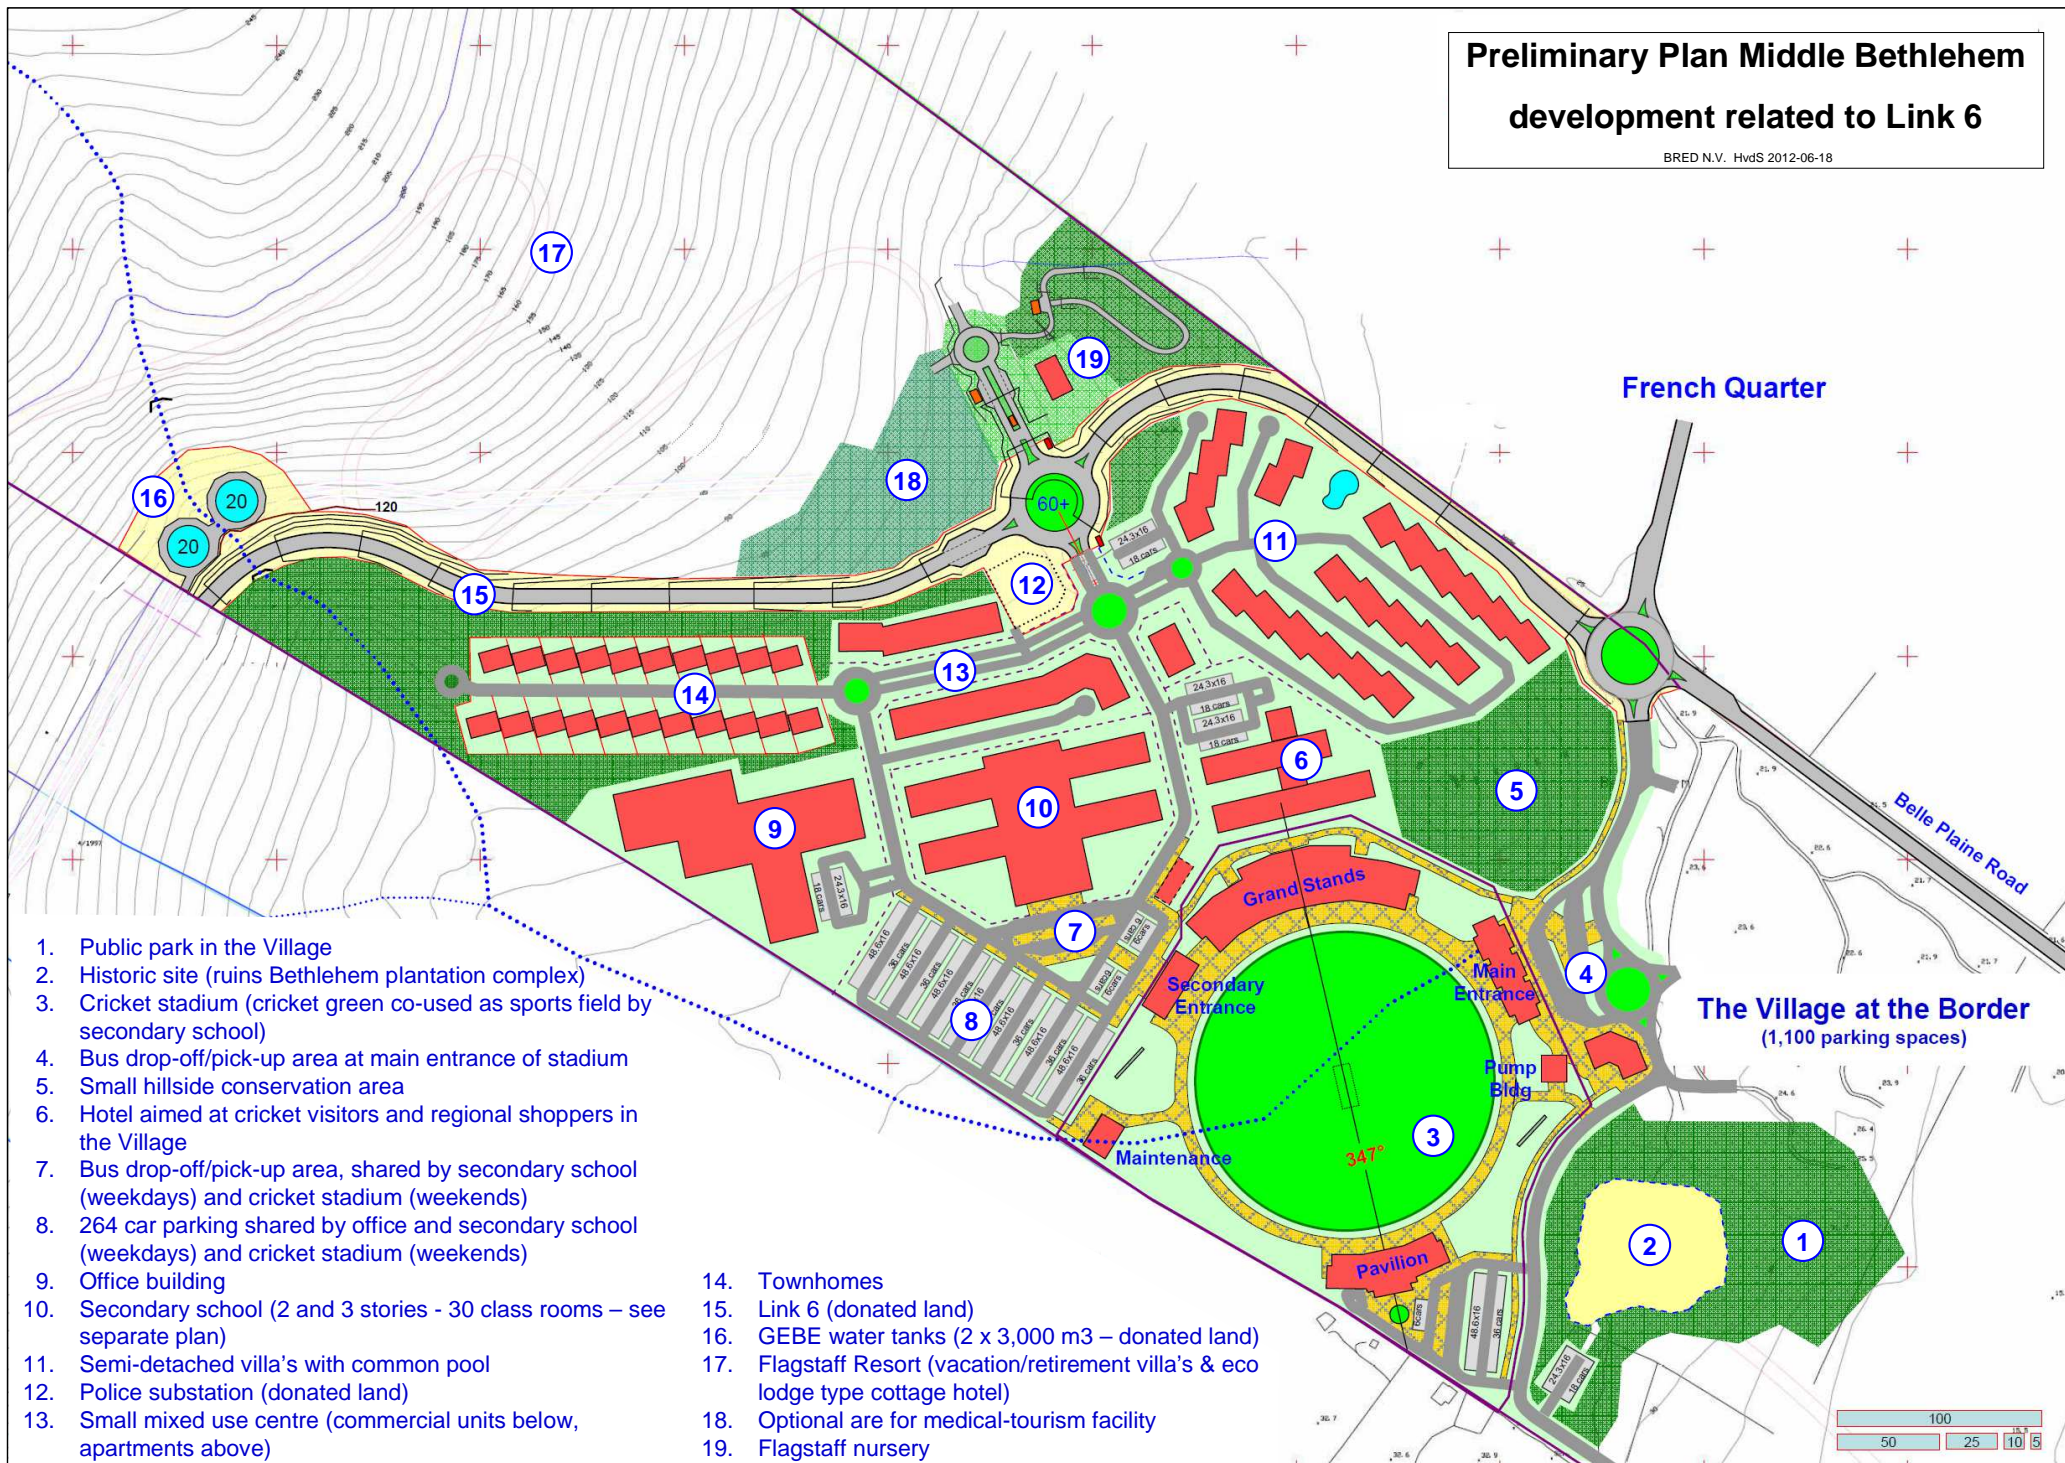

1. Public park in the Village
2. Historic site (ruins Bethlehem plantation complex)
3. Cricket stadium (cricket green co-used as sports field by secondary school)
4. Bus drop-off/pick-up area at main entrance of stadium
5. Small hillside conservation area
6. Hotel aimed at cricket visitors and regional shoppers in the Village
7. Bus drop-off/pick-up area, shared by secondary school (weekdays) and cricket stadium (weekends)
8. 264 car parking shared by office and secondary school (weekdays) and cricket stadium (weekends)
9. Office building
10. Secondary school (2 and 3 stories - 30 class rooms – see separate plan)
11. Semi-detached villa's with common pool
12. Police substation (donated land)
13. Small mixed use centre (commercial units below, apartments above)

14. Townhomes
15. Link 6 (donated land)
16. GEBE water tanks (2 x 3,000 m3 – donated land)
17. Flagstaff Resort (vacation/retirement villa's & eco lodge type cottage hotel)
18. Optional are for medical-tourism facility
19. Flagstaff nursery

French Quarter

The Village at the Border
(1,100 parking spaces)

